

AMENITY SIZE

HTB1 369SQM

HTB2 388SQM

HTB3 190SQM

EXCLUDING HARDSTANDING, DWELLING,  
GARAGE AND 6M EASEMEMNT



FIGURES BELOW INCLUDE 4M OF 10M  
EASEMENT.

CREATION OF ISLAND TO FORM  
WATER VOLE HABITAT PROPOSED TO  
WESTERN BOUNDARY.

NEW HABITAT TO LINK TO EXISTING  
DRAINAGE DITCH AND ONTO RHYNE

PROP SITE PLAN

1 : 500

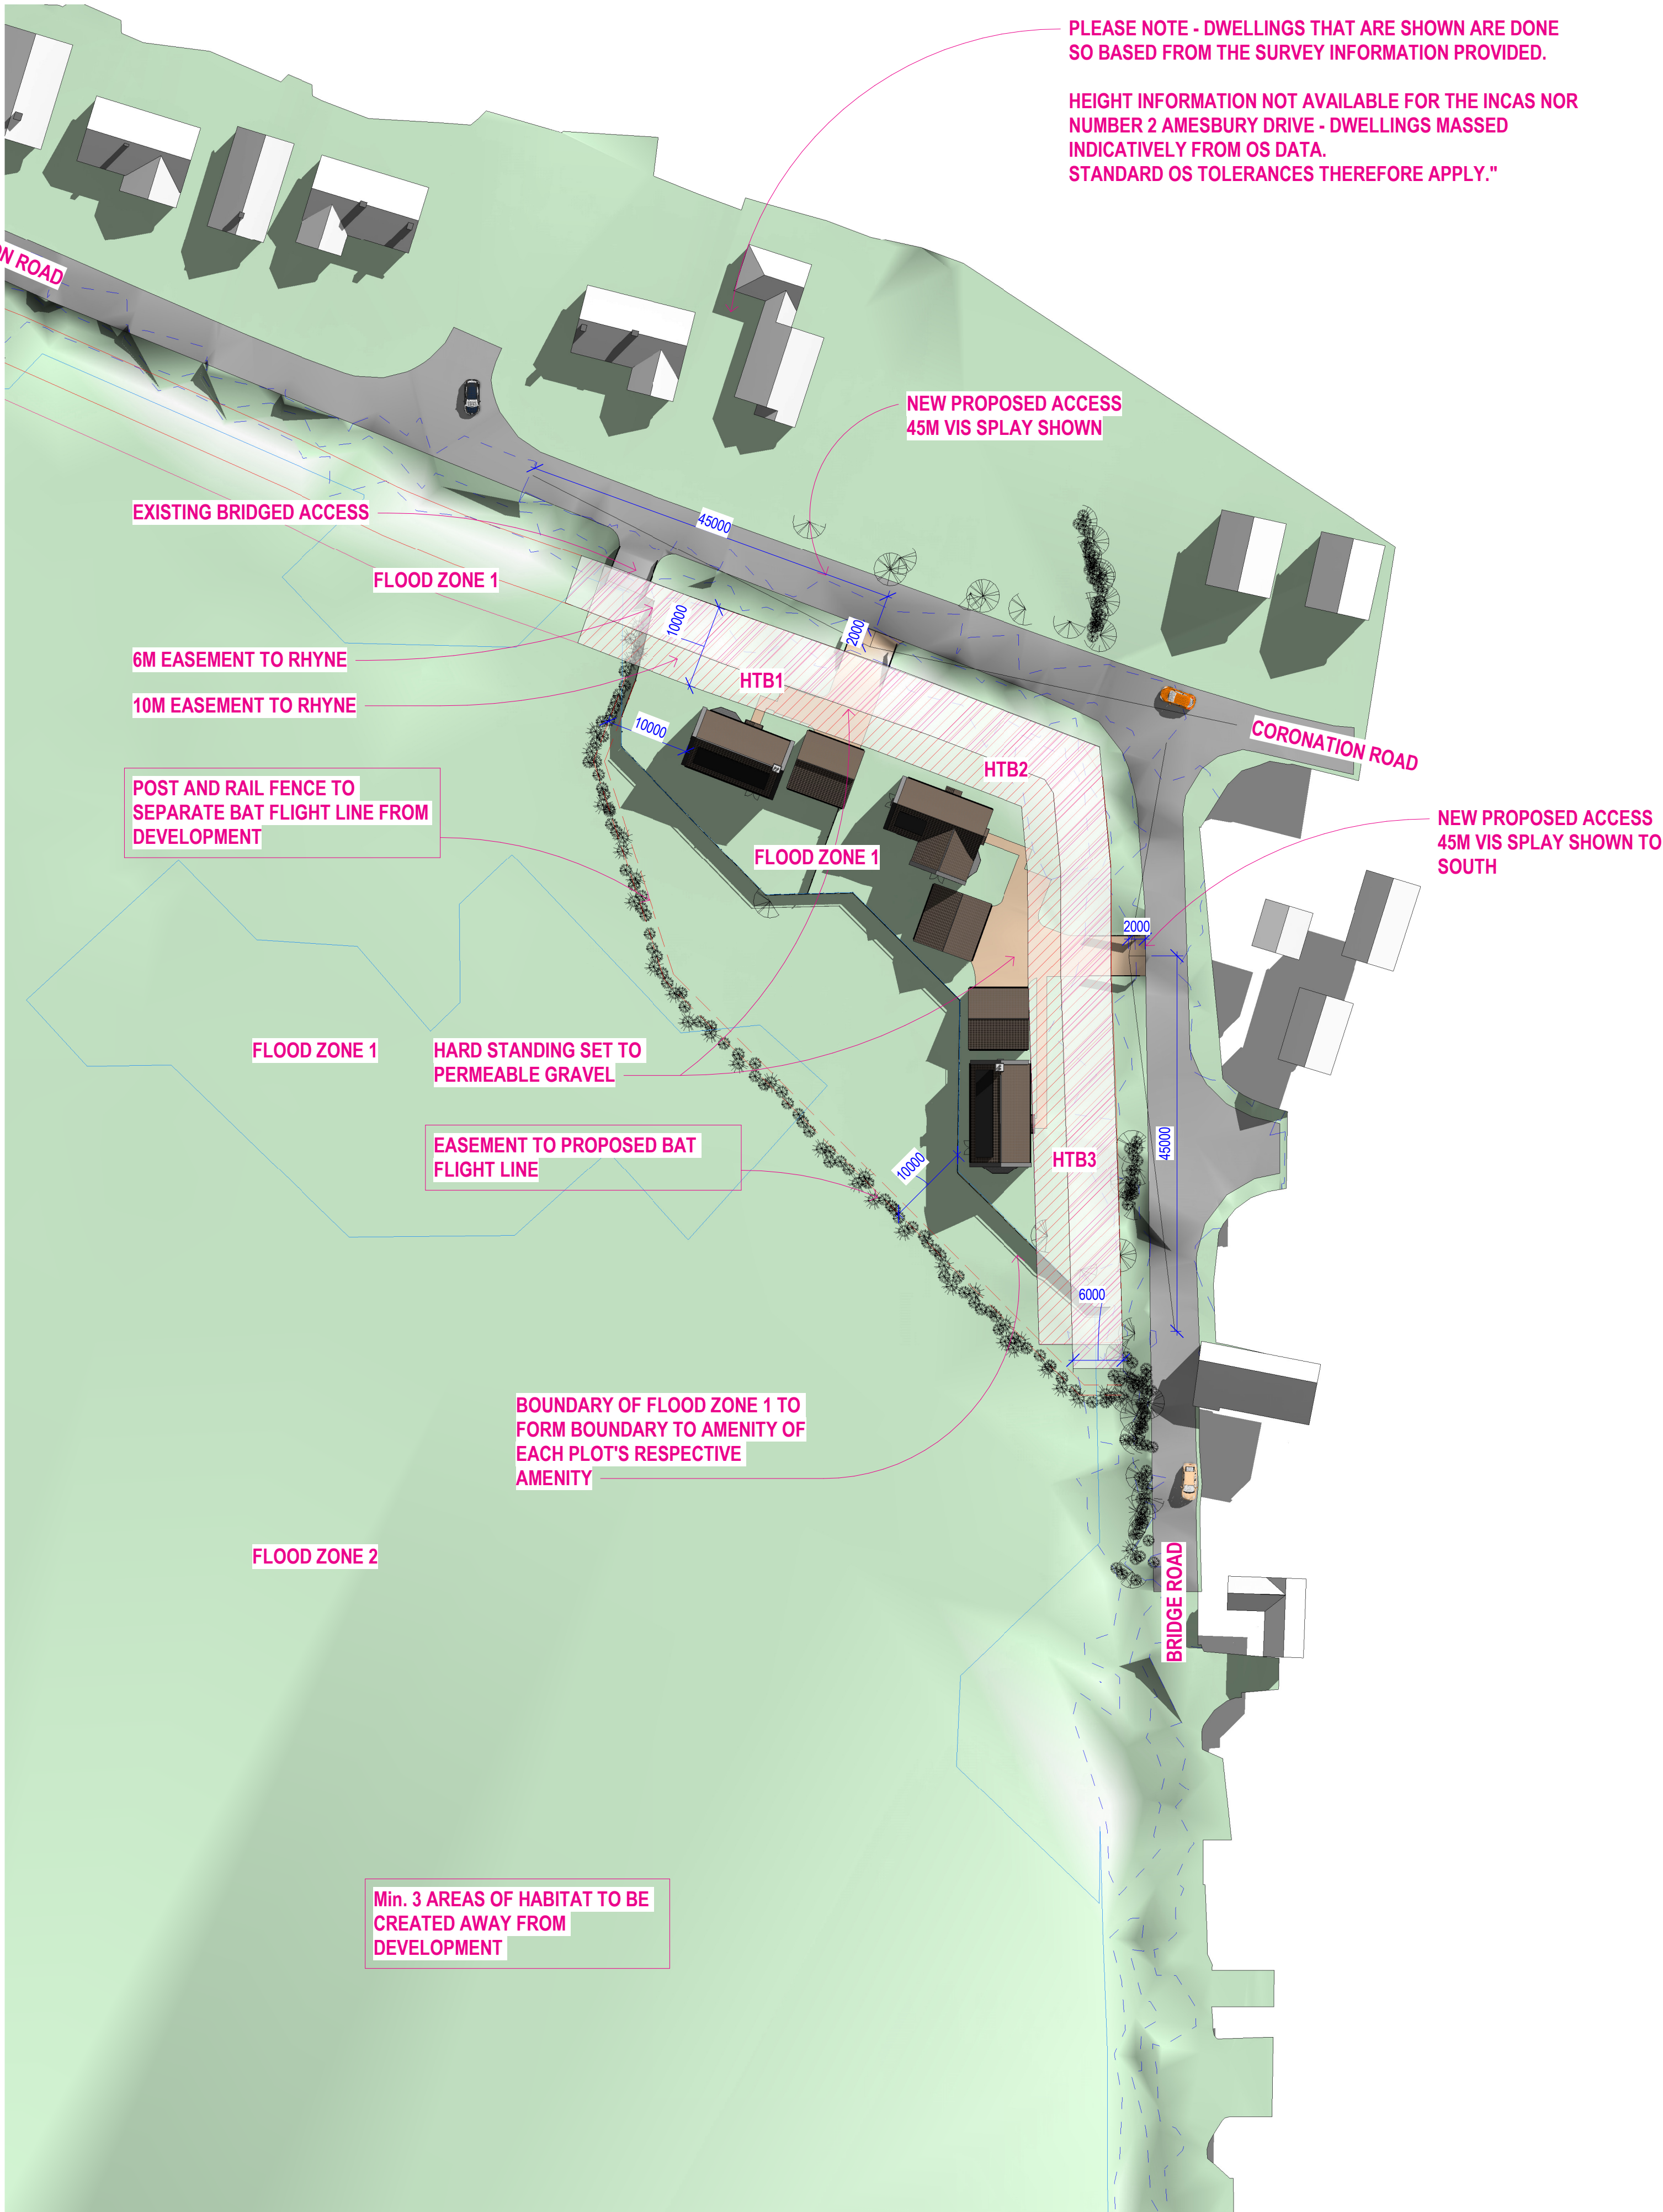 

C	Bat Flight Line	24.11.20	LRC
B	Iteration	16.10.20	LRC
A	Iteration	15.10.20	LRC

REV	DESCRIPTION	DATE	DRAWN
REVISIONS			



GORDON COURT EAST,  
MILLFIELDS, PLYMOUTH  
PL1 3JB

studio@ercle.co.uk  
01752 223686

CLIENT : Chris Sanders

PROJECT : Bleadon

DRAWING : Proposed Site Plan

SCALE : 1 : 500 @ A1 DRAWN : LRC

NUMBER : 2045-ED -B0-B-XX-DR-A-SK- 1004C