



NOTES:
All dimensions must be checked on site and not scaled from this drawing.

SCHEDULE OF TREE PLANTING:
1. Crack Willow
2. Weeping Willow
3. Copper Beech
4. Cherry

PROPOSED EXTERNAL MATERIALS FOR STATIC CARAVANS:
Windows and doors: To be white upvc
Roofs: Tile effect polyester powder coated sheeting (terracotta) or similar in high tensile roofing felt (dark green)
Walls: Timber effect boarding with a mixture of colours running from Buff White to dark oak boarding.

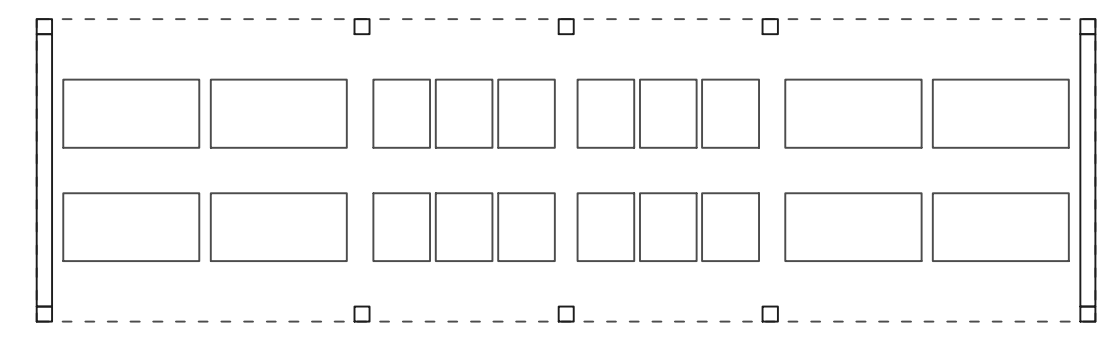


Bin Store Plan (1:100)

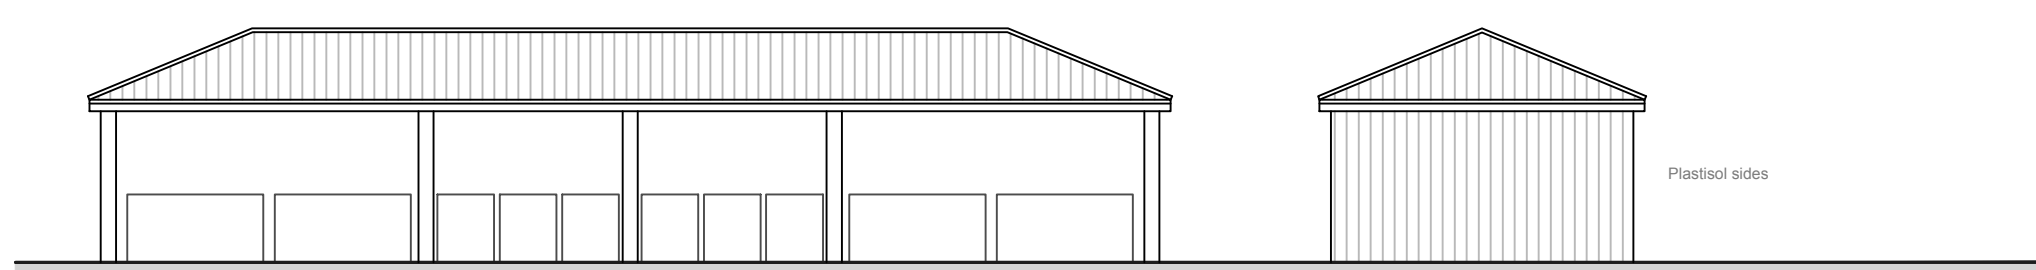


Front Elevation (1:100)

Side Elevation (1:100)

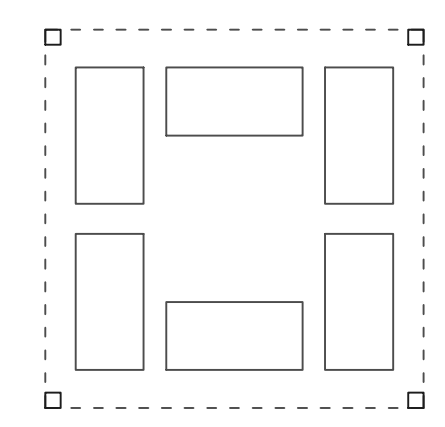

Bin Store Plan (1:100)

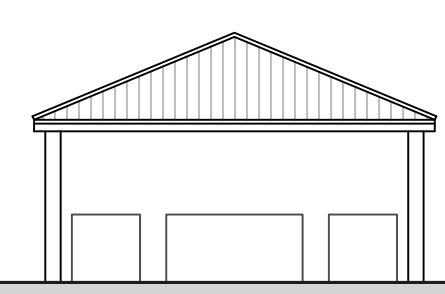

Typical Elevation (1:100)

Date	Revisions

© copyright

Client
LARKINS PROPERTY LTD

Job Title
PURN HOLIDAY PARK
BRIDGWATER ROAD
BLEADON HILL
SOMERSET

Drawing Title
PROPOSED SITE PLAN

Scale
1:100, 1:500 @ A1 paper size

Date
DEC 2016

Drawn by
SAF

Drg No.	Rev.
21702/01	C