





NORTH WEST ELEVATION

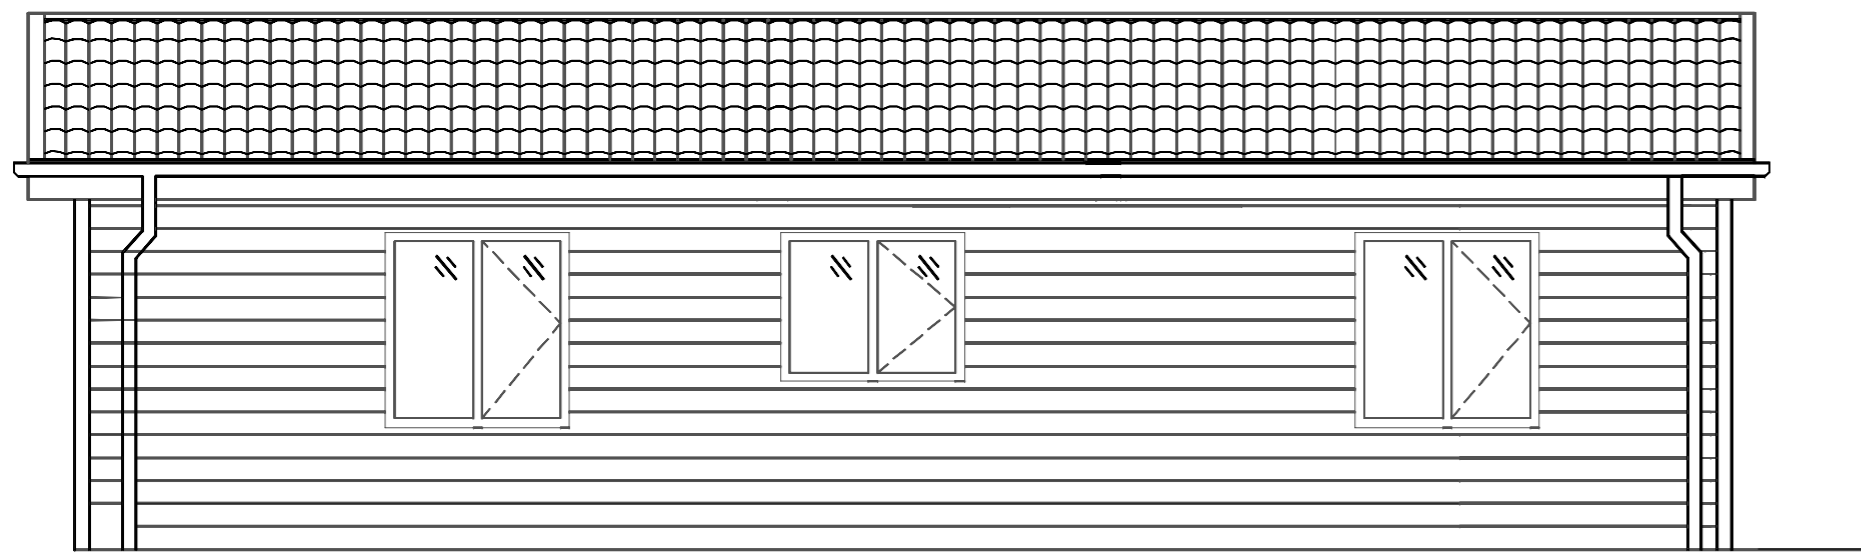


SOUTH EAST ELEVATION

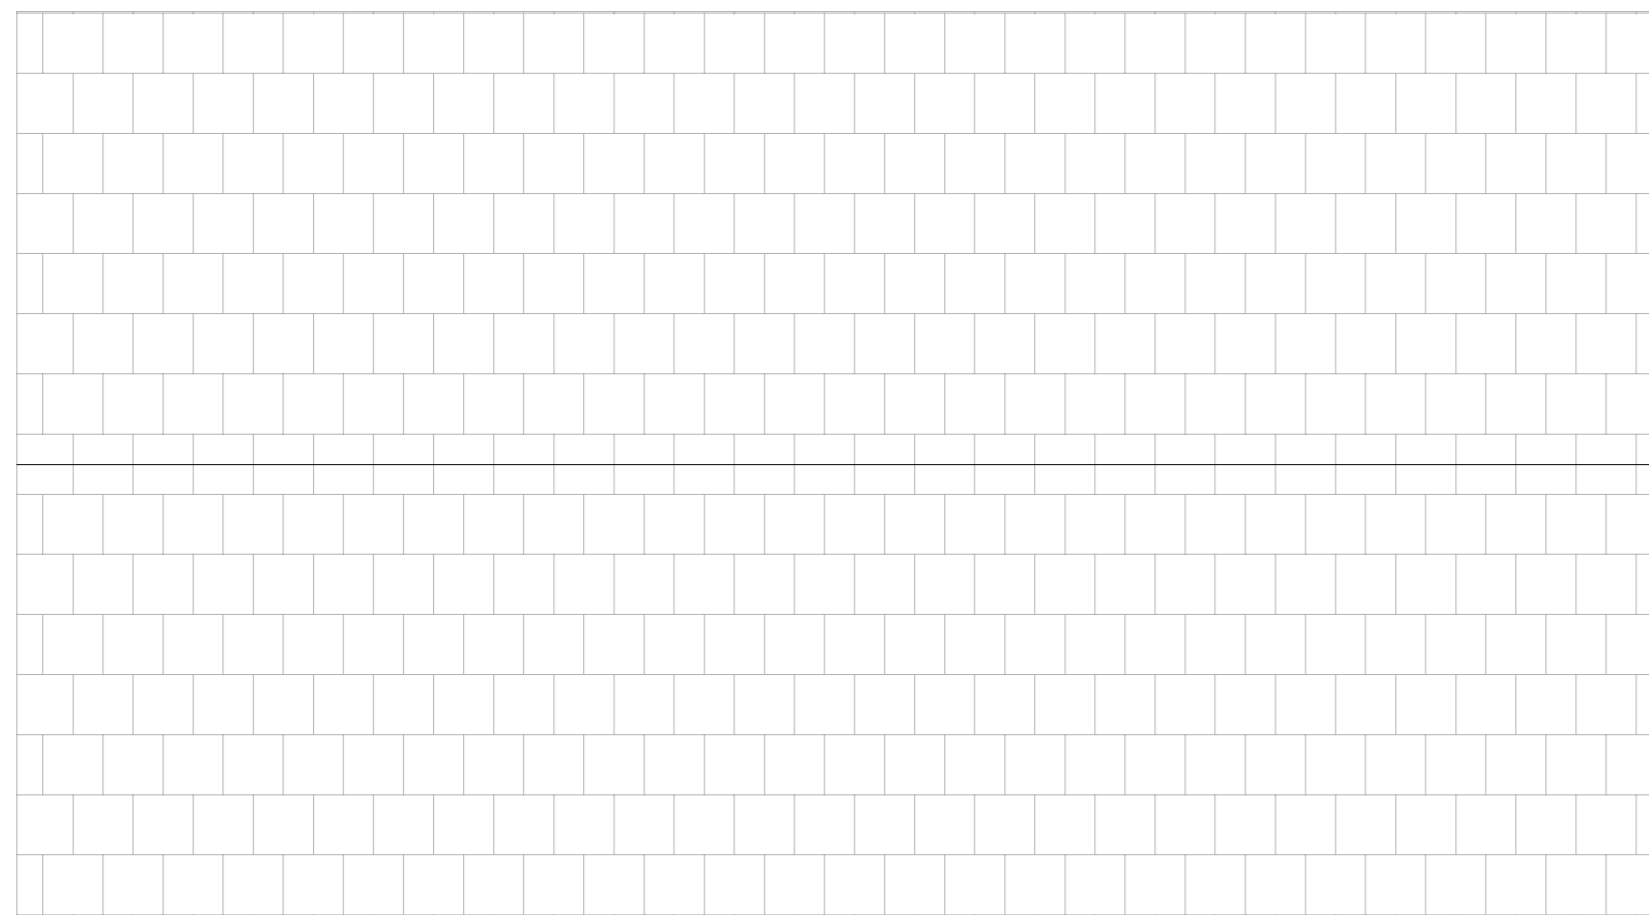


ROOF VIEW

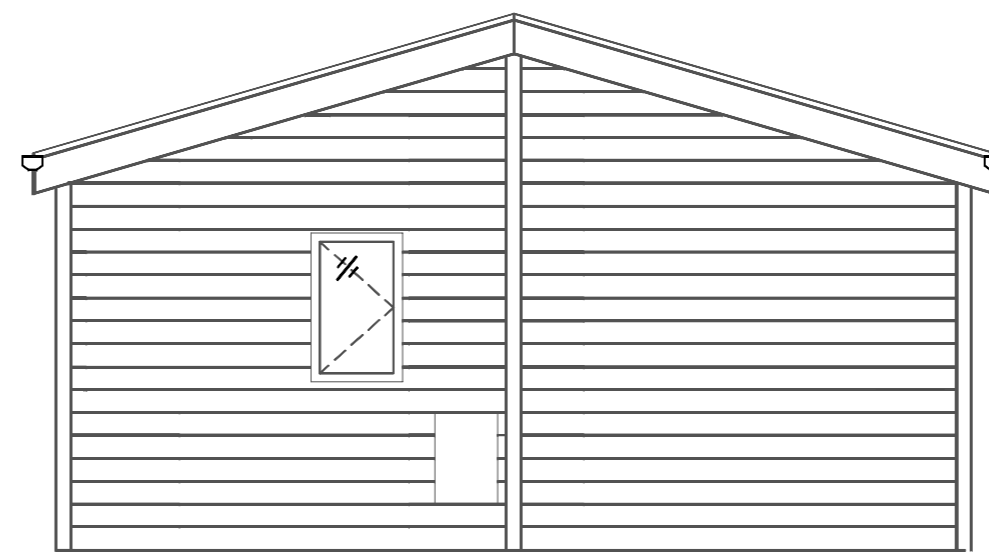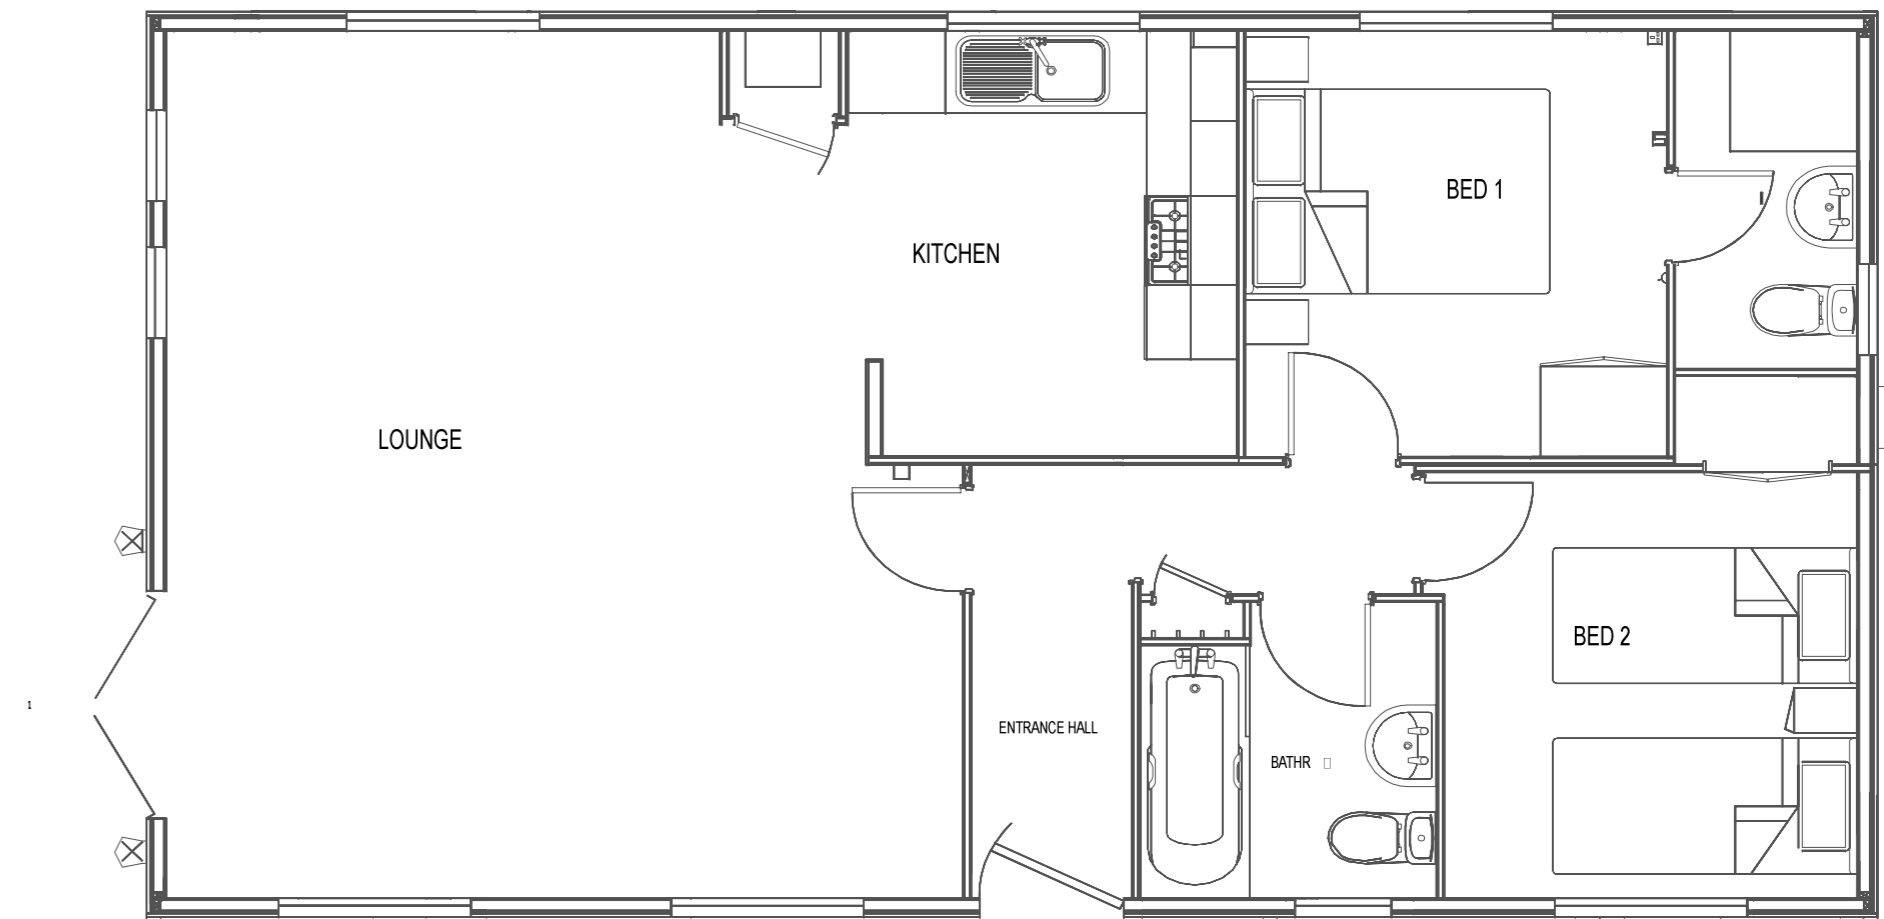

SOUTH WEST ELEVATION

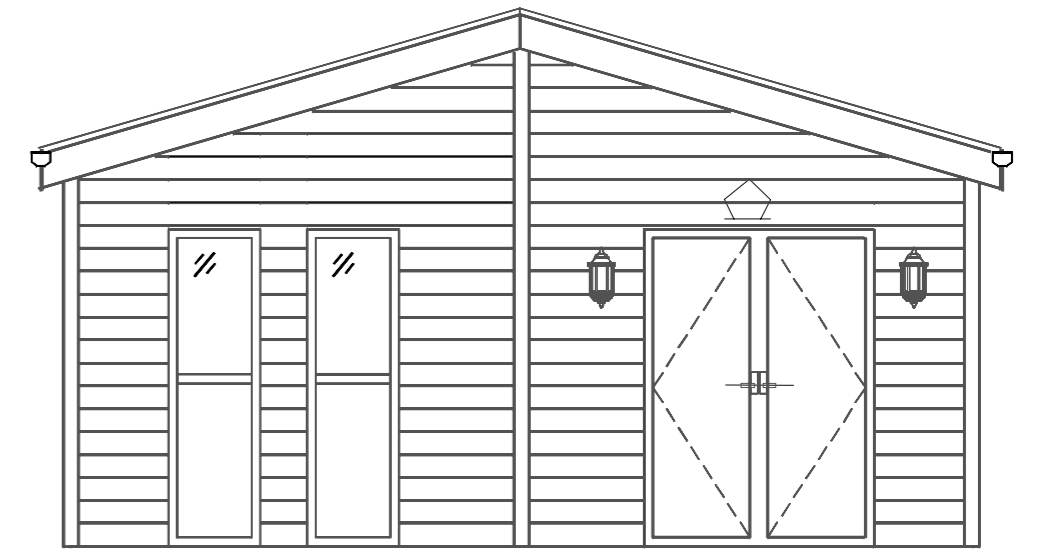

NORTH EAST ELEVATION

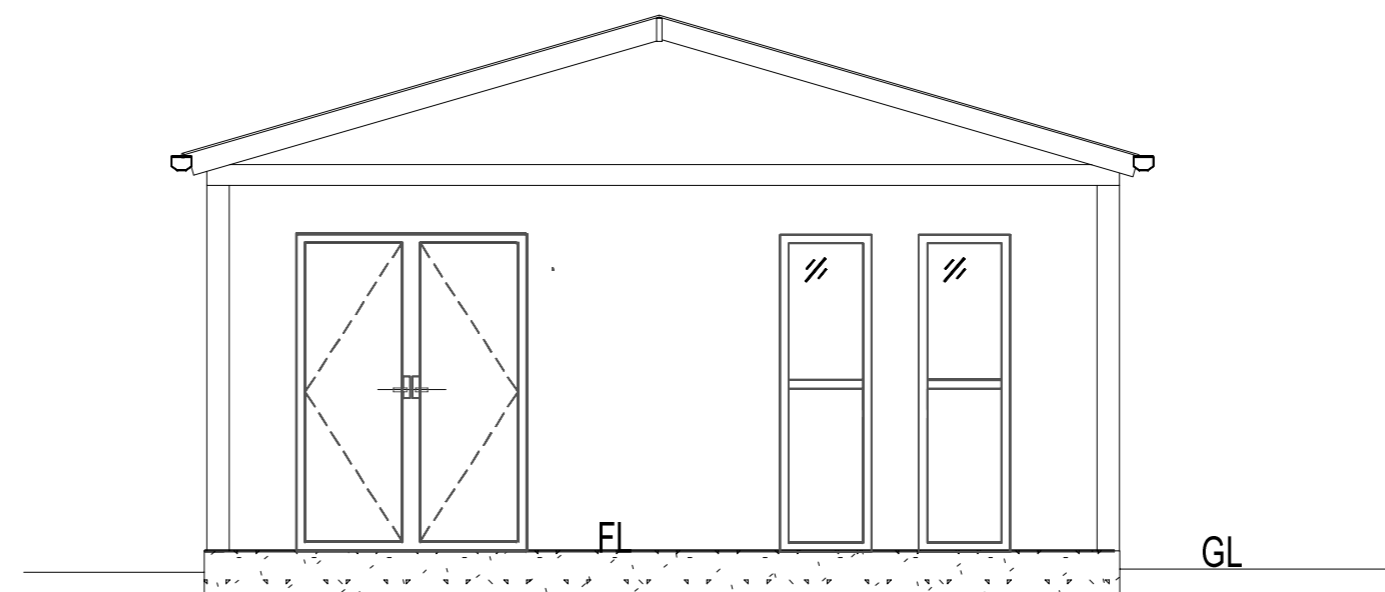

SECTION A - A



SCALE 1:50 @ A2

PROPOSED MOBILE HOMES  
ACCOMMODATION ROAD  
BLEADON

PLANS AND SECTIONS ( 12.3 m x 6 m UNIT)

DWG NO :DJS/ACCO/18/4