


EAST ELEVATION | AS PROPOSED

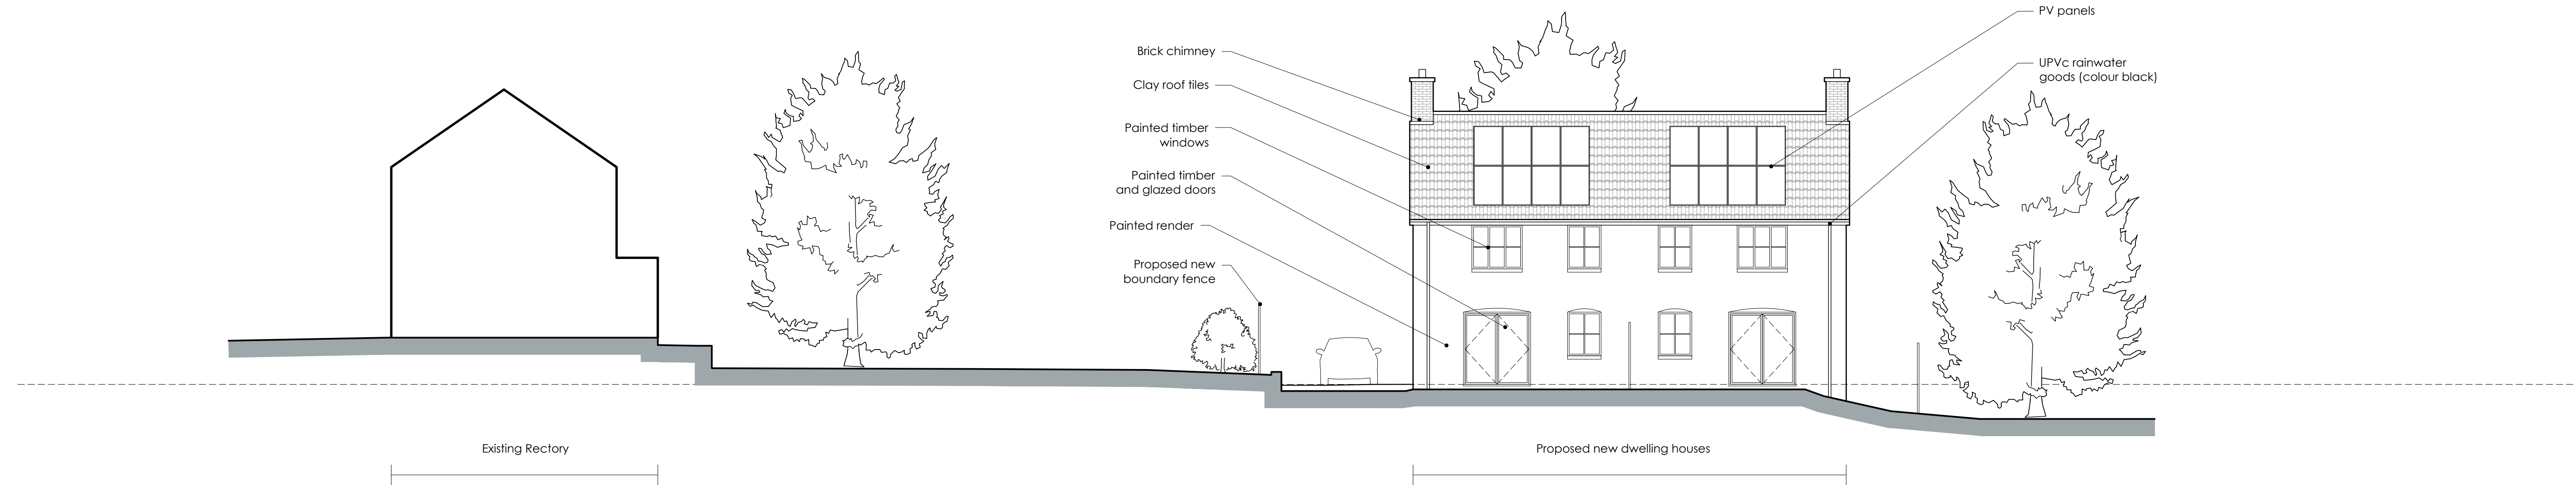

WEST ELEVATION | AS PROPOSED


1:100
metres 2 4 6 8 10

benjamin + beauchamp
architecture design conservation
the borough studios, the borough,
wedmore, somerset BS28 4EB
T 01934 713313 F 01934 713314

Project
The Bleadon Rectory
Title
East and West Elevations As Proposed

PLANNING		
Drawn by	Date	Scale
MH	16/08/17	1:100 at A1

D	09/09/20	mh	Elevations updated.
C	08/01/19	LC	Amendments made as per planners comments.
B	16/10/18	LC	Scale amended
A	15/03/18	MH	Elevations updated
Revision	Date	Initials	Notes

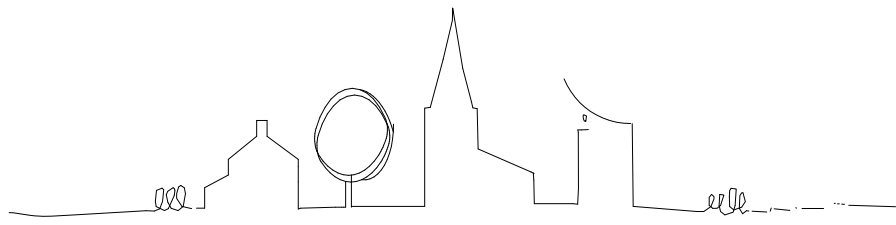

Drawing No. **0512.P.003 E**
studio@b2architects.com www.b2architects.com