



CREATION OF ISLAND TO FORM
WATER VOLE HABITAT PROPOSED TO
WESTERN BOUNDARY.

NEW HABITAT TO LINK TO EXISTING
DRAINAGE DITCH AND ONTO RHYNE

PLEASE NOTE - DWELLINGS THAT ARE SHOWN ARE DONE
SO BASED FROM THE SURVEY INFORMATION PROVIDED.

HEIGHT INFORMATION NOT AVAILABLE FOR THE INCAS NOR
NUMBER 2 AMESBURY DRIVE - DWELLINGS MASSED
INDICATIVELY FROM OS DATA.
STANDARD OS TOLERANCES THEREFORE APPLY."

PROP SITE PLAN 1 : 500

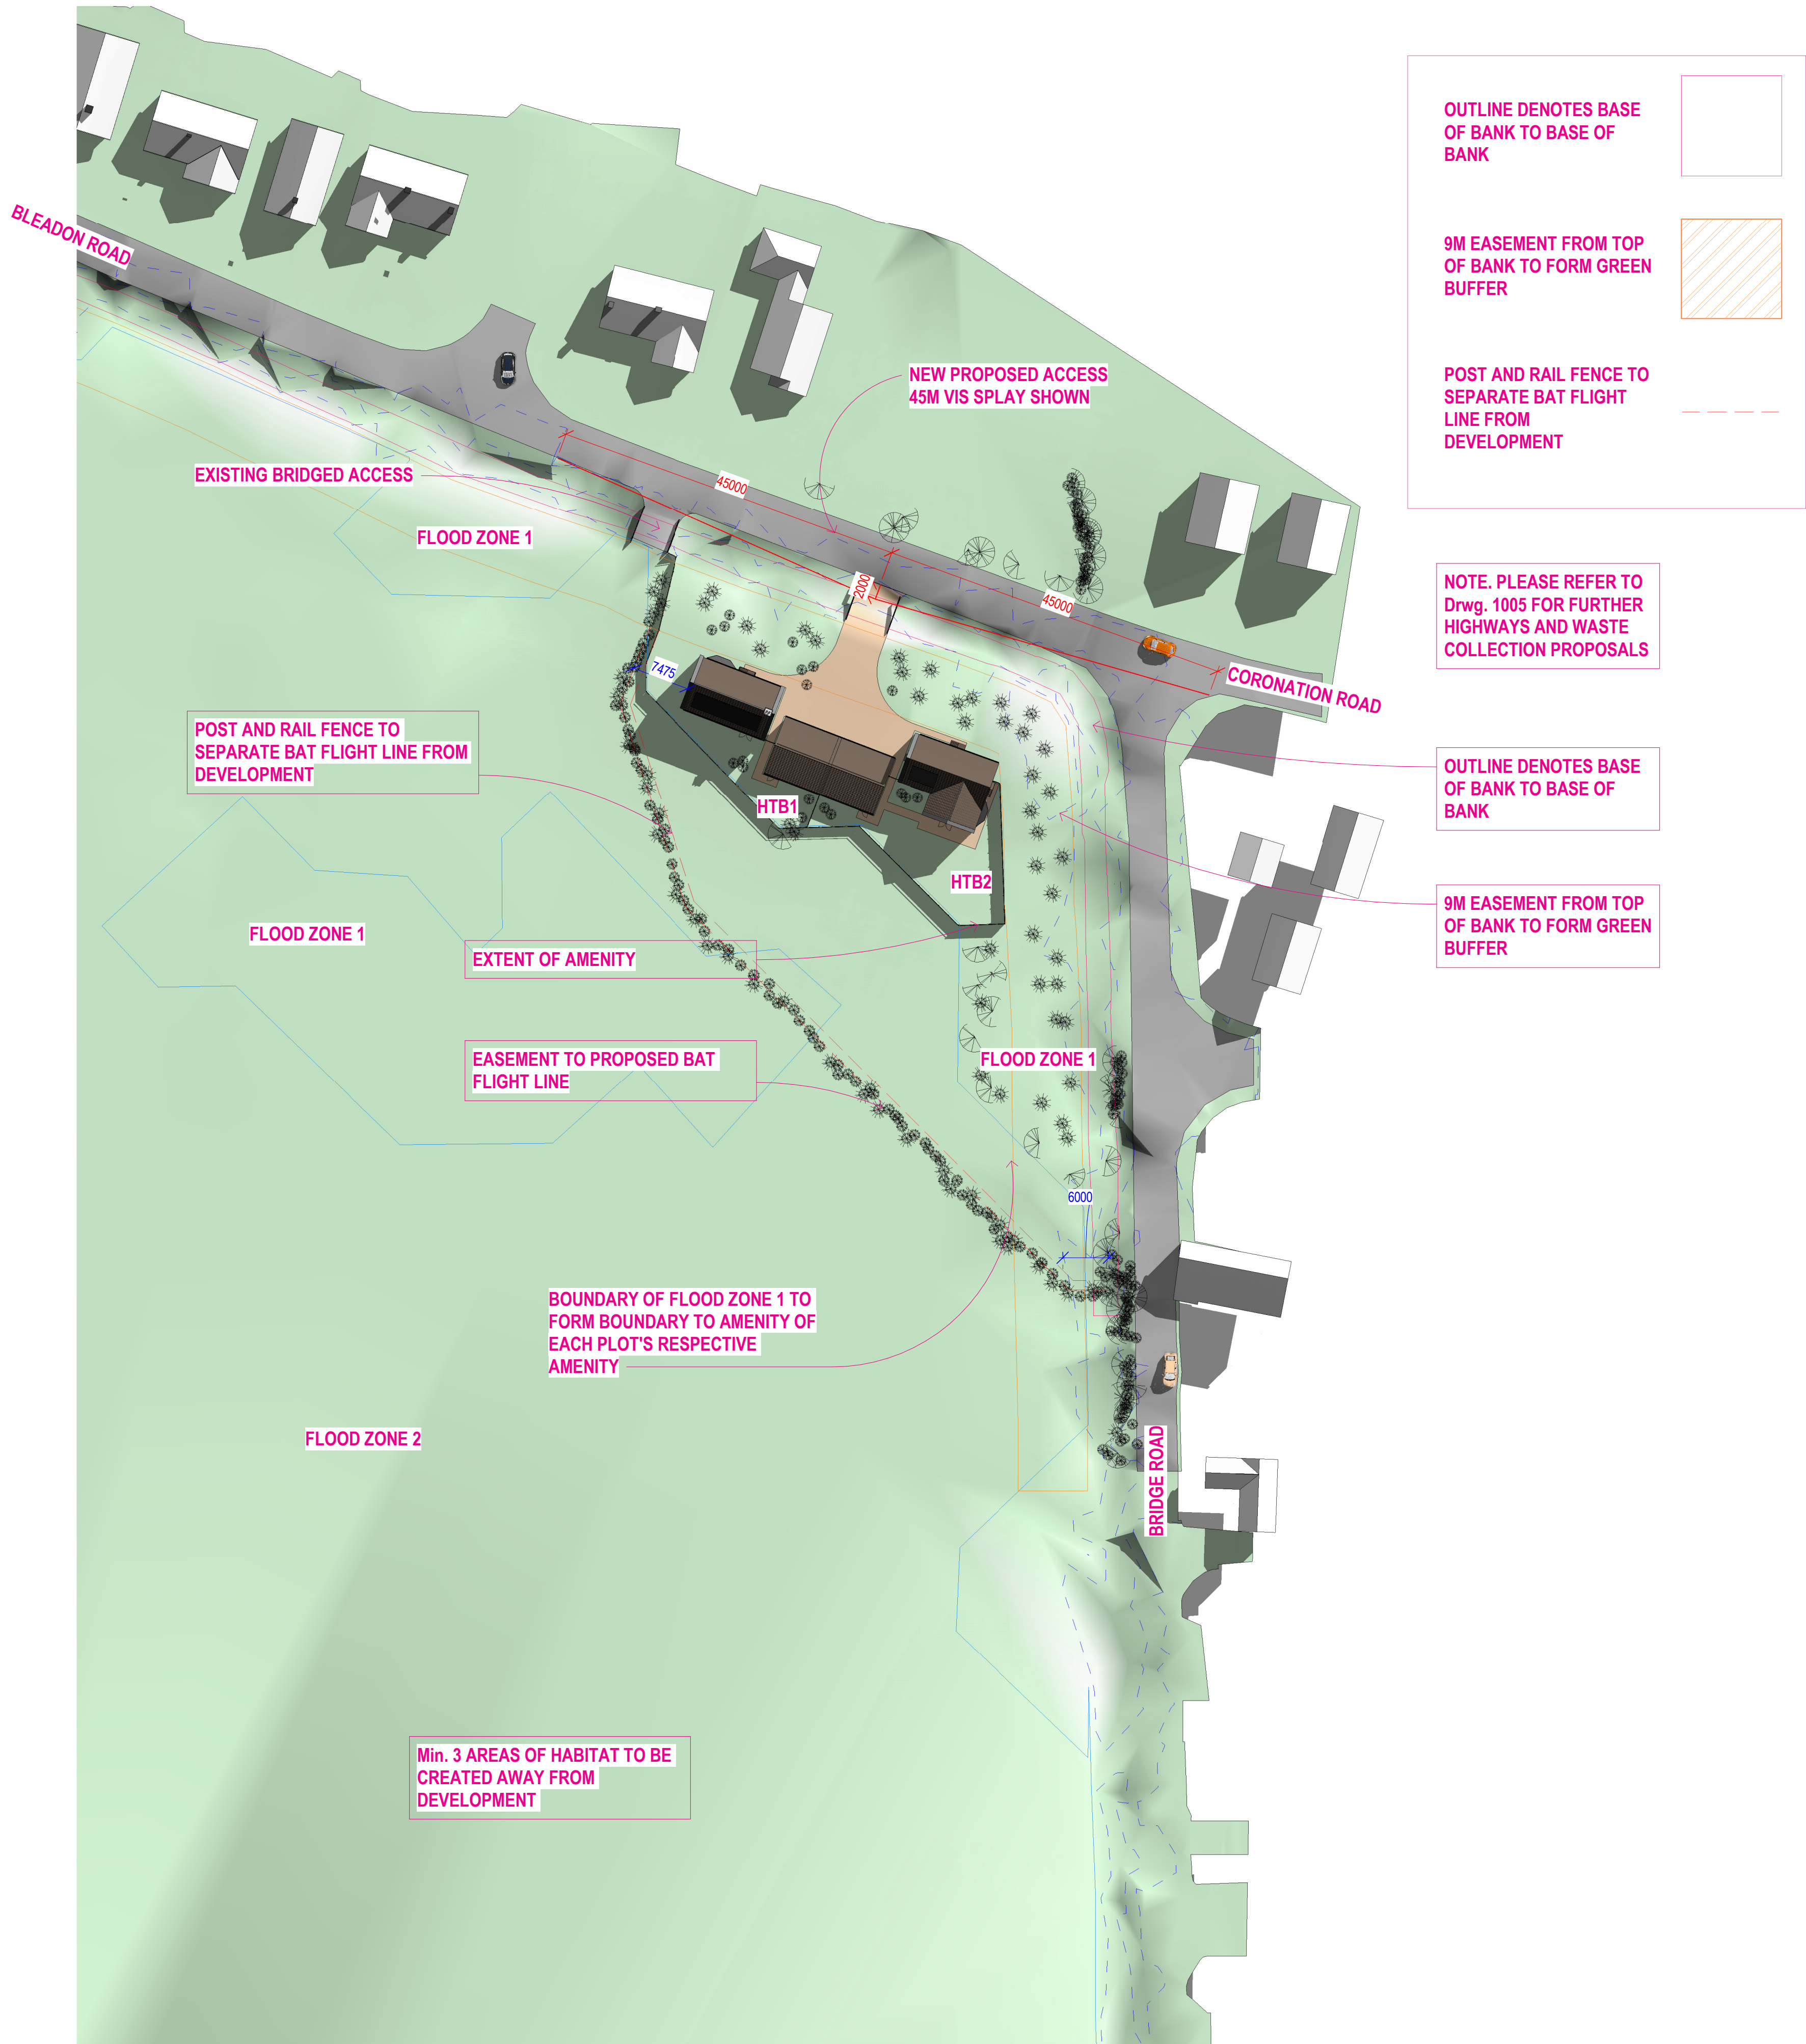 

D	Consultee Comments	07.01.21	LRC
C	Bat Flight Line	24.11.20	LRC
B	Iteration	16.10.20	LRC
A	Iteration	15.10.20	LRC

REV	DESCRIPTION	DATE	DRAWN
REVISIONS			



GORDON COURT EAST,
MILLFIELDS, PLYMOUTH
PL1 3JB

studio@ercle.co.uk
01752 223686

CLIENT : Chris Sanders

PROJECT : Bleadon

DRAWING : Proposed Site Plan

SCALE : 1 : 500 @ A1 DRAWN : LRC

NUMBER : 2045-ED -B0-B-XX-DR-A-SK- 1004D