

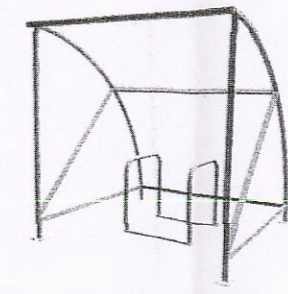


30 AUG 2019


NOTES:
All dimensions must be checked on site and not scaled from this drawing.

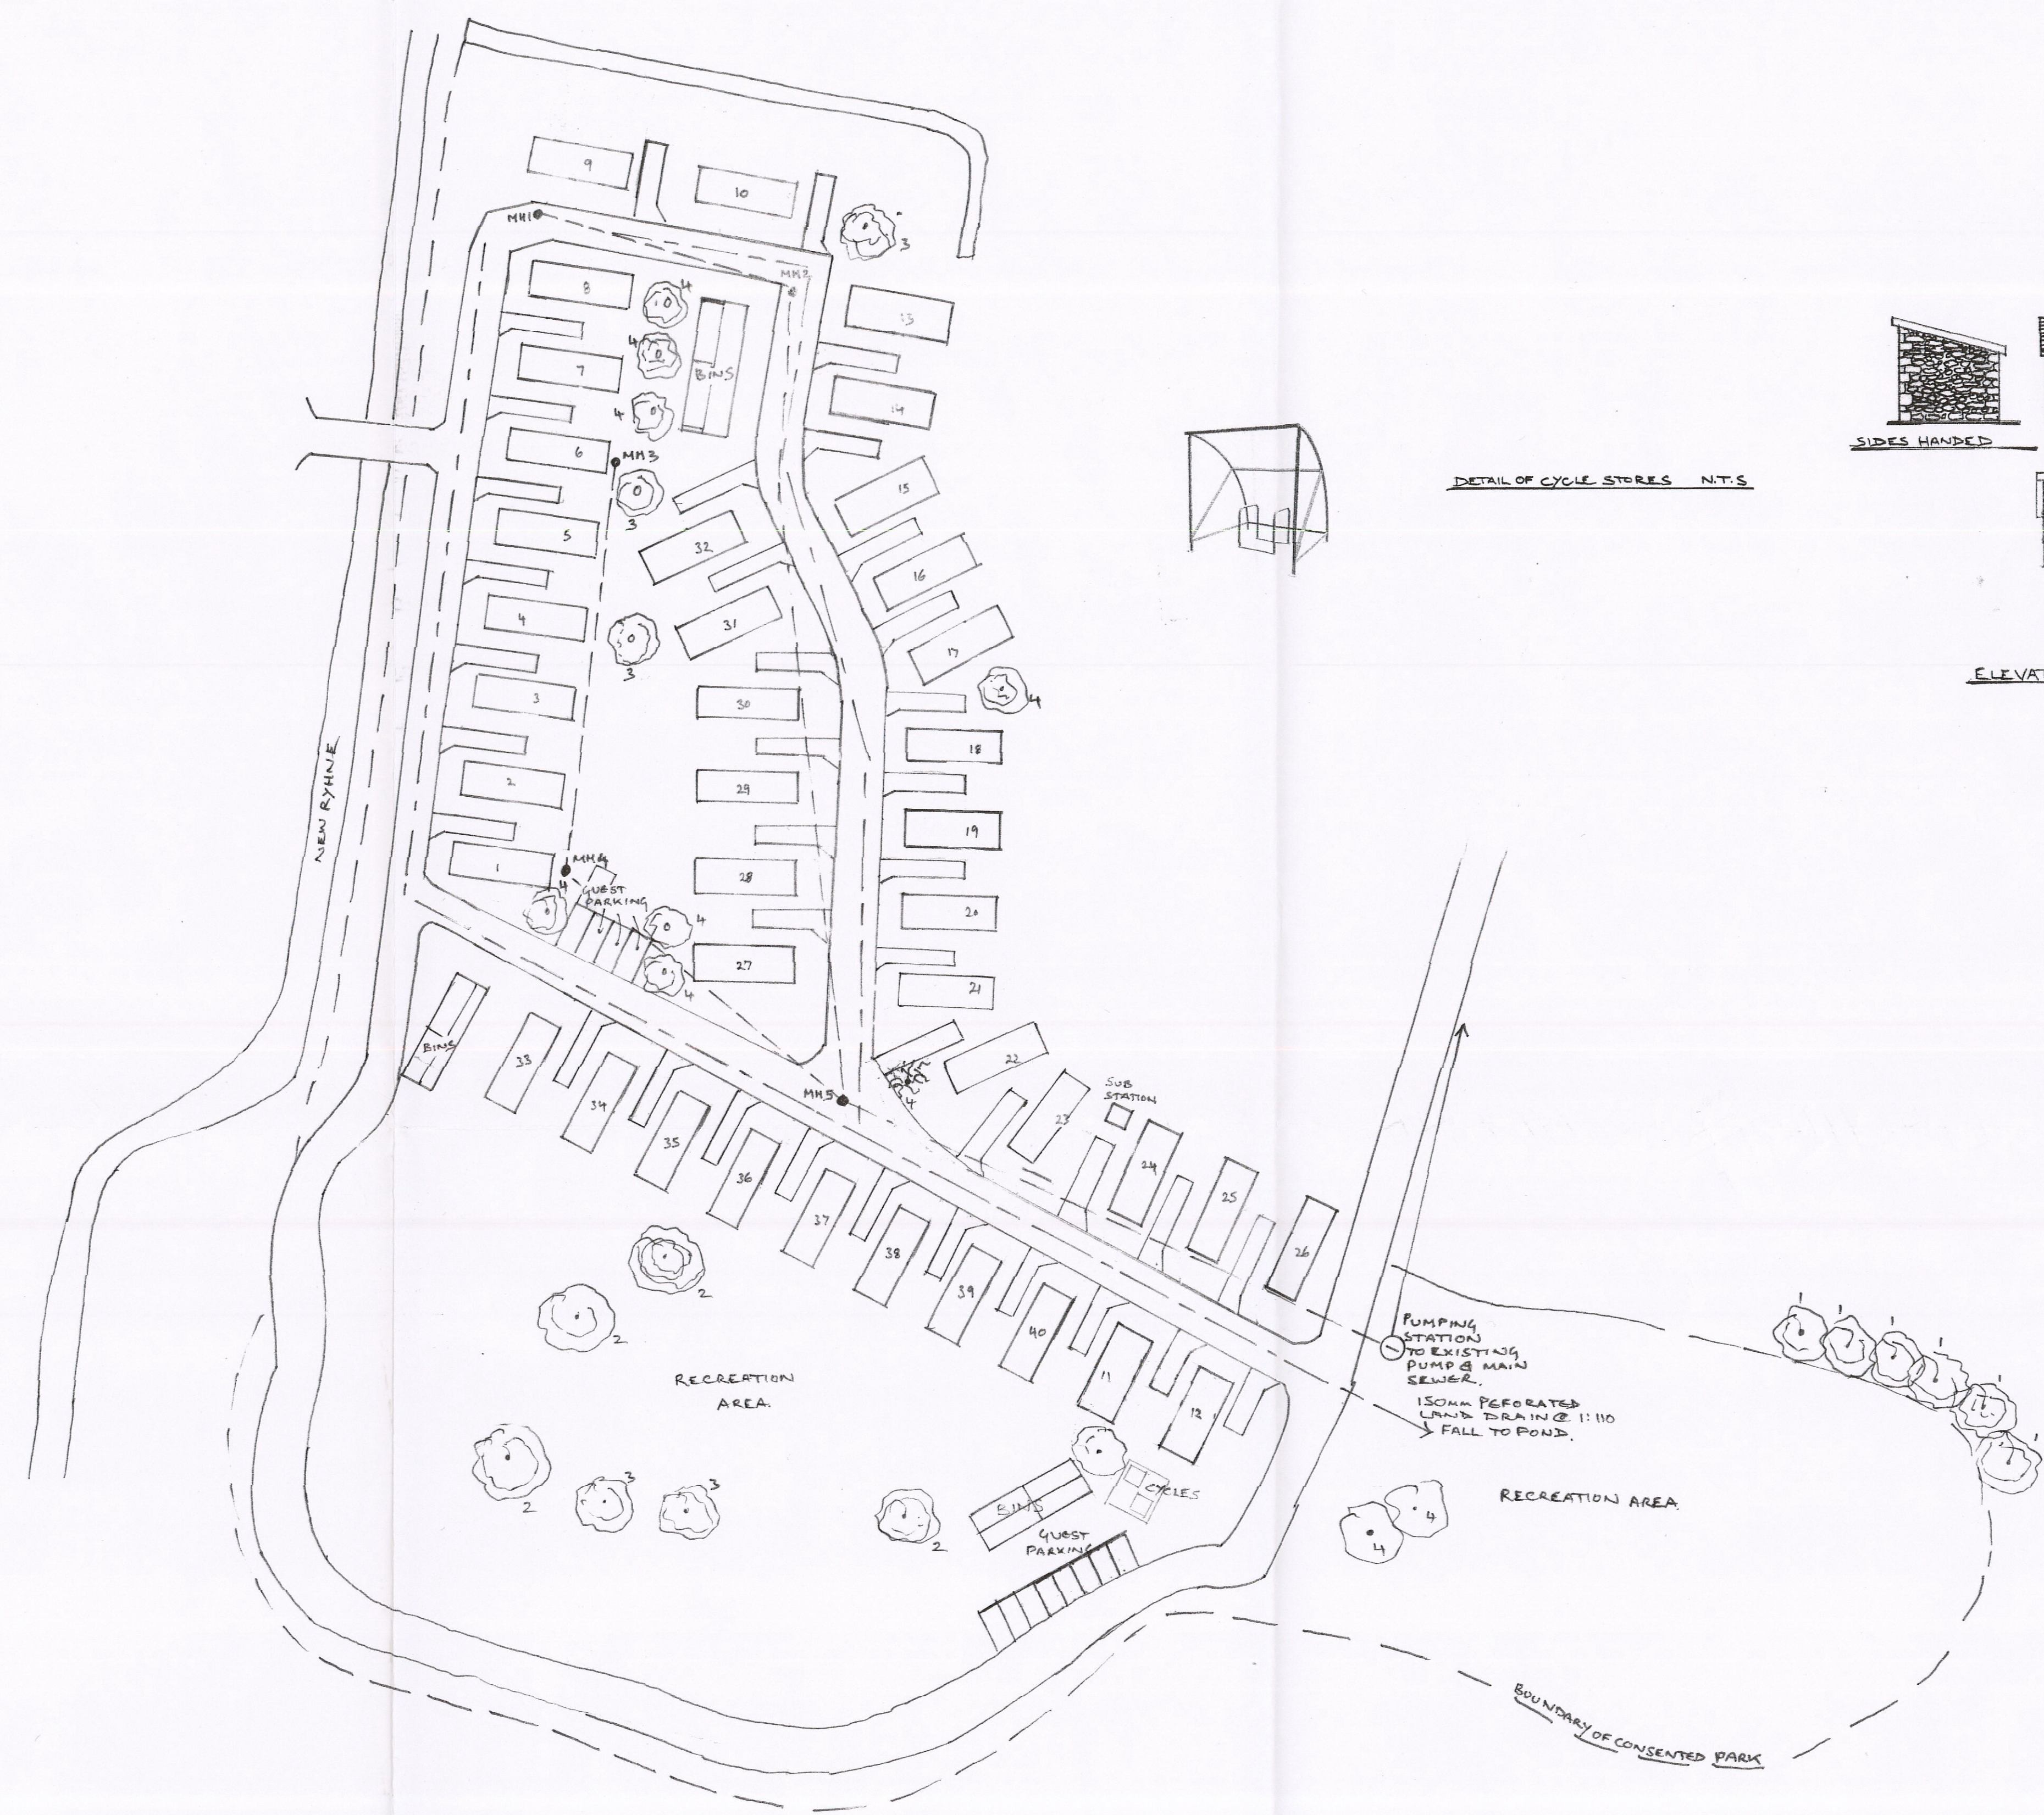

DETAIL OF CYCLE STORES N.T.S.

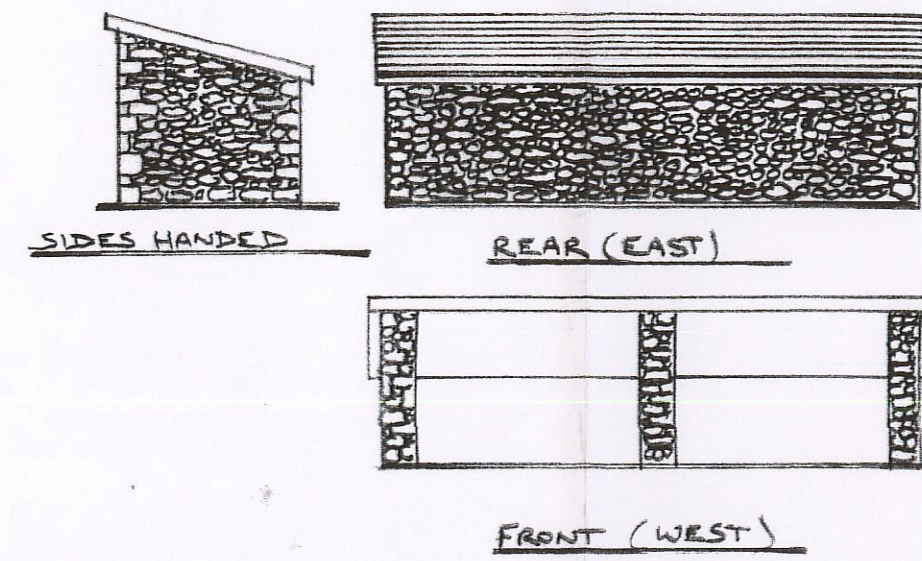

ELEVATIONS TO BIN STORE 1:100

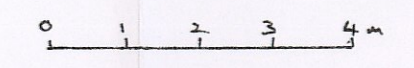

FOUL DRAINS		
MANHOLE	COVER LEVEL	INVERT LEVEL
1	6.1m AOD	5.6 m AOD
2	6.1m AOD	5.2 m AOD
3	6.1m AOD	5.15m AOD
4	6.1m AOD	4.53 m AOD
5	6.1m AOD	3.98 m AOD

DRAINS TO BE 150mm DIA UPVC @ 1:80 FALL.

PUMP CHAMBER TT PUMP 15953 LITRE JUPITER 4 1/2 m DEEP BY 2.1m DIA PUMP TT PUMP D/GON 300/2/80 3 PHASE.

Date	Revisions

©copyright

SHATTOCK ASSOCIATES
CLIFF VIEW HOUSE, LONG STREET
CROSCOMBE, WELLS BA5 3QQ
CHARTERED SURVEYORS

30 AUG 2019

Client
LARKINS PROPERTIES LTD

Job Title
PURN HOLIDAY PARK
BRIDGWATER ROAD
BLEADON HILL, SOMERSET

Drawing Title
PROPOSED SITE PLAN

Scale
1:500 & 1:100

Date JAN 19 Drawn by

Dwg No. 21702/01 Rev. 9