
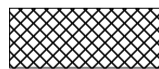
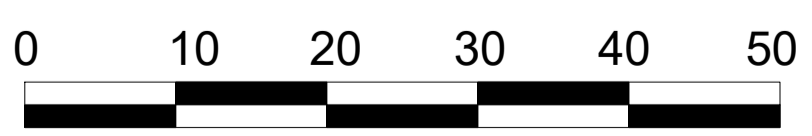


-  Mobile Home on concrete pad
-  Paved drive



SCALE 1:500 @ A2

PROPOSED MOBILE HOMES  
ACCOMMODATION ROAD  
BLEADON  
INDICATIVE SITE LAYOUT  
DWG NO : DJS/ACCO/181