


- / DEC 2017

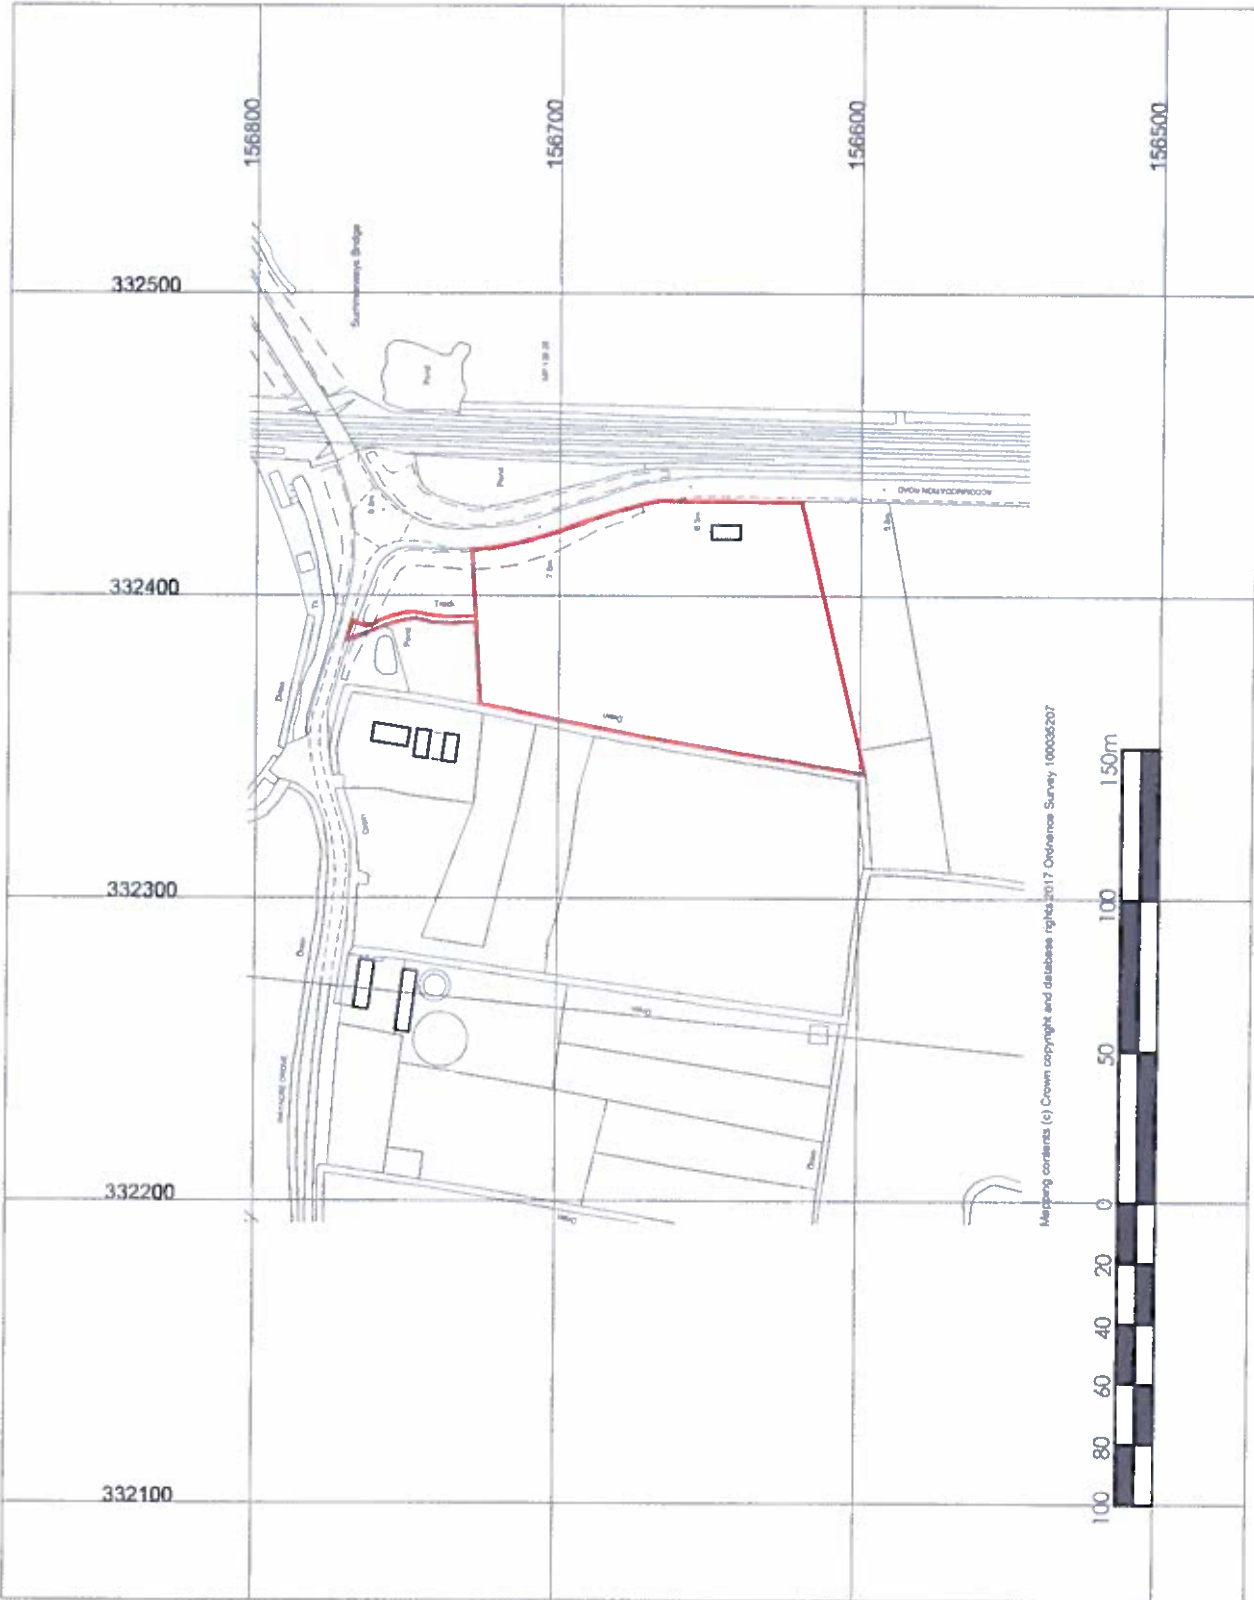

Location Land off Wayacre Drive, Bleadon	Scale 1:2500@A4	Date Dec 2017	Drg no. LP001	Status Planning	Title Site Location Plan
--	---------------------------	-------------------------	-------------------------	---------------------------	------------------------------------

urbandesignpractice
Masterplanning + Urban Design