
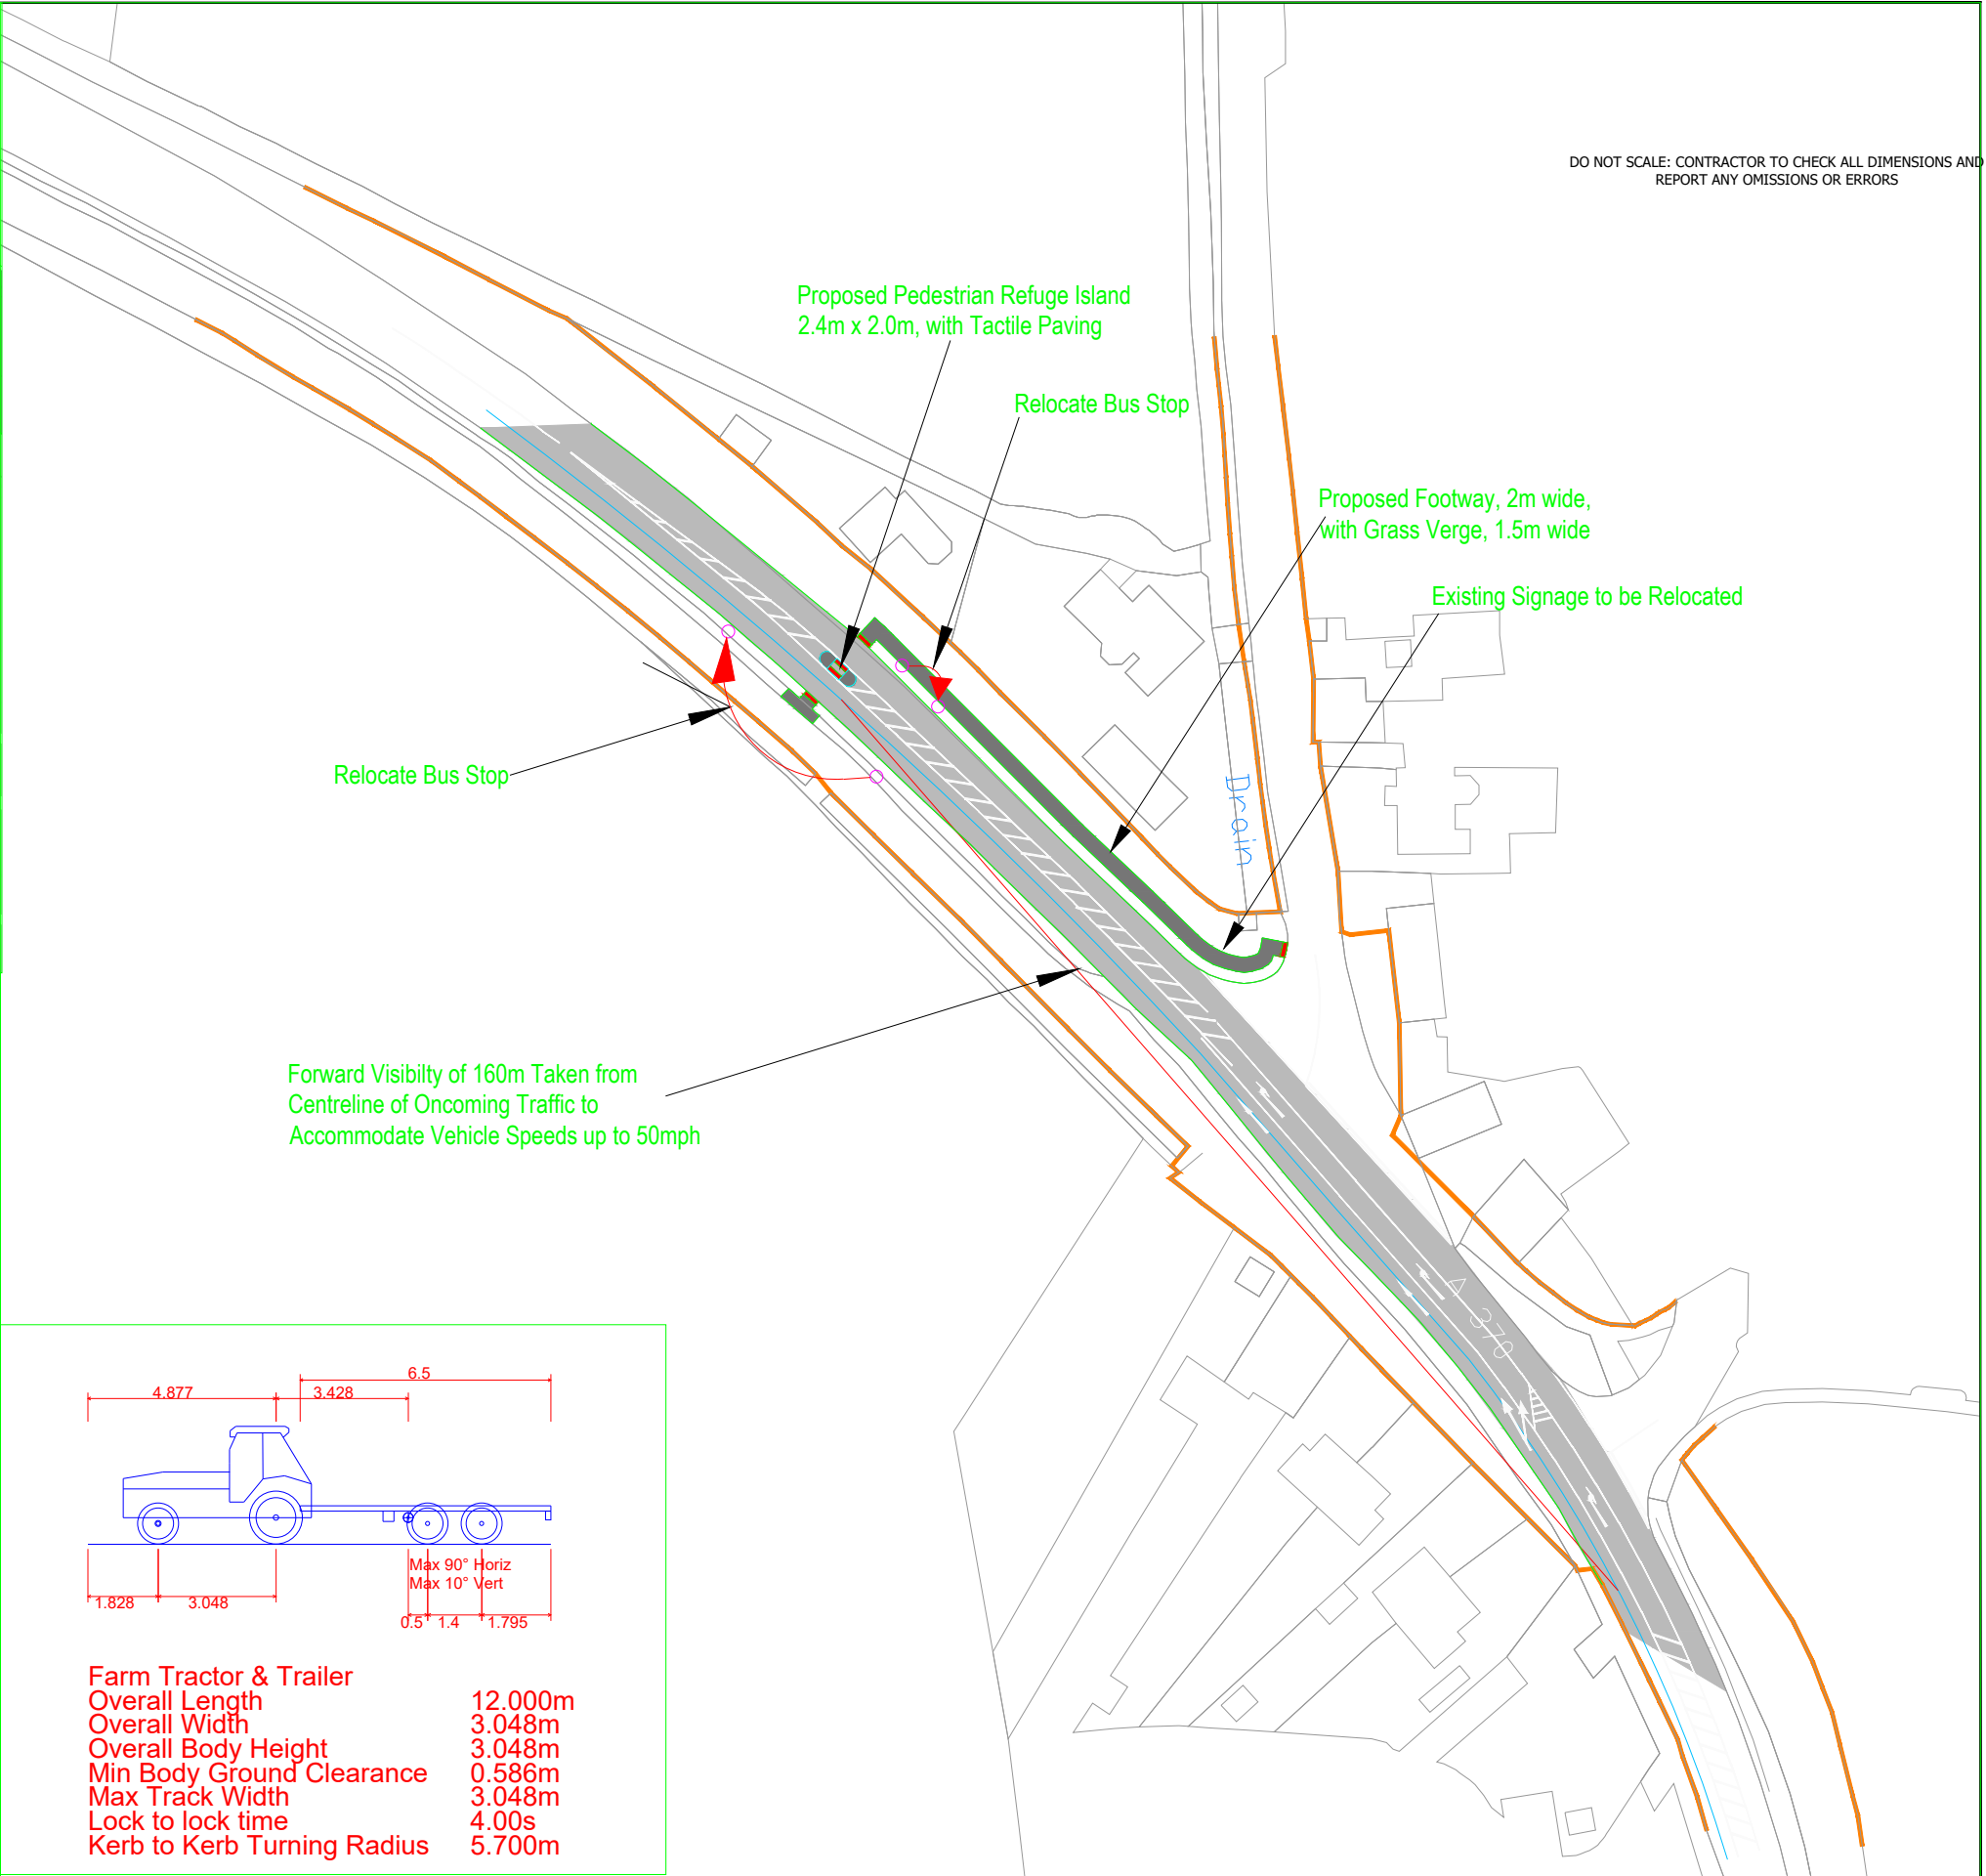


Farm Tractor & Trailer
Overall Length 12.000m
Overall Width 3.048m
Overall Body Height 3.048m
Min Body Ground Clearance 0.586m
Max Track Width 3.048m
Lock to lock time 4.00s
Kerb to Kerb Turning Radius 5.700m

DO NOT SCALE: CONTRACTOR TO CHECK ALL DIMENSIONS AND REPORT ANY OMISSIONS OR ERRORS

ARNDALE COURT
HEADINGLEY
LEEDS
LS6 2UJ
TEL: +44 (0)113 278 7111
FAX: +44 (0)113 275 0623
e-mail: enviro@wyg.com

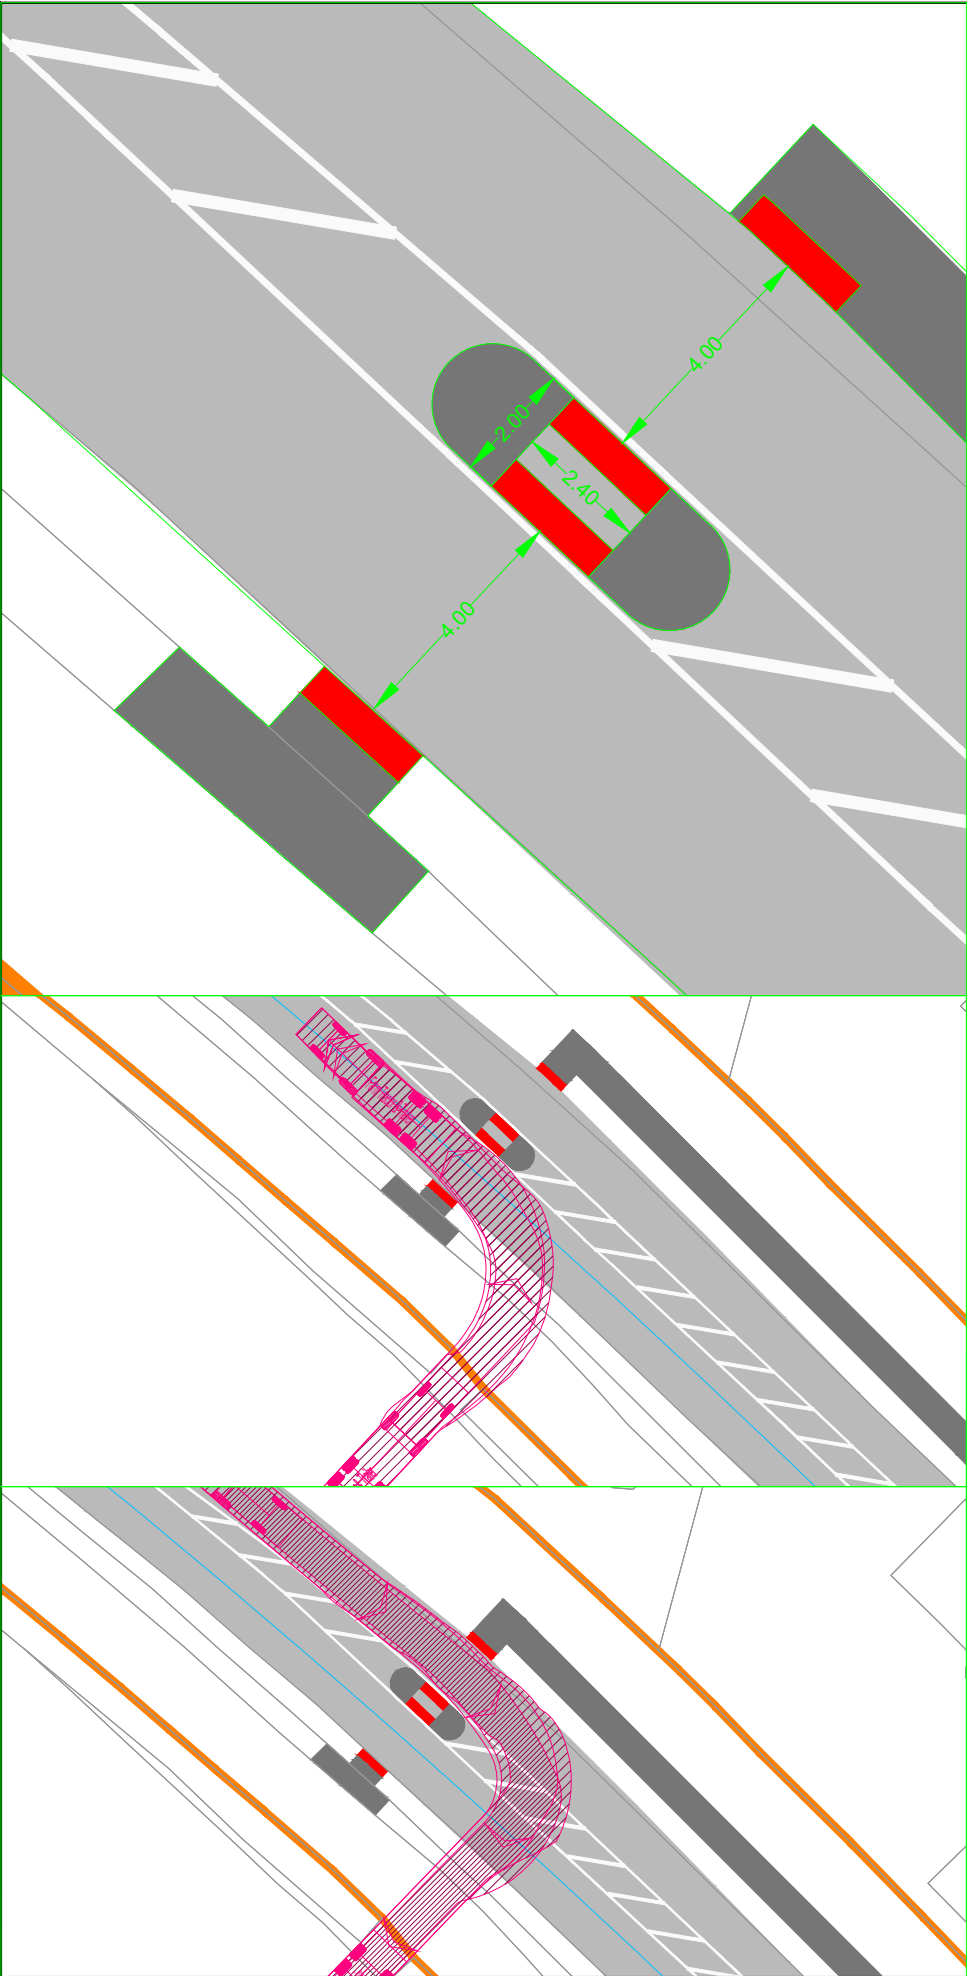

Client
MARSHALLS MONO LTD

Project:
BLEADON

Drawing Title:
PROPOSED PEDESTRIAN REFUGE ISLAND

P2	AMENDED FOLLOWING HIGHWAY COMMENTS				CGQ	RR	NB	17.07.20
REV	DESCRIPTION				BY	CHK	APP	DATE
Scale @	A3	Drawn	Date	Checked	Date	Approved	Date	
1/1000	JAB	March '20						
Project No.	Office	Type	Drawing No.	Revision				
A072013-2	21	TP	SK 006	P2				

© WYG Group Ltd.